

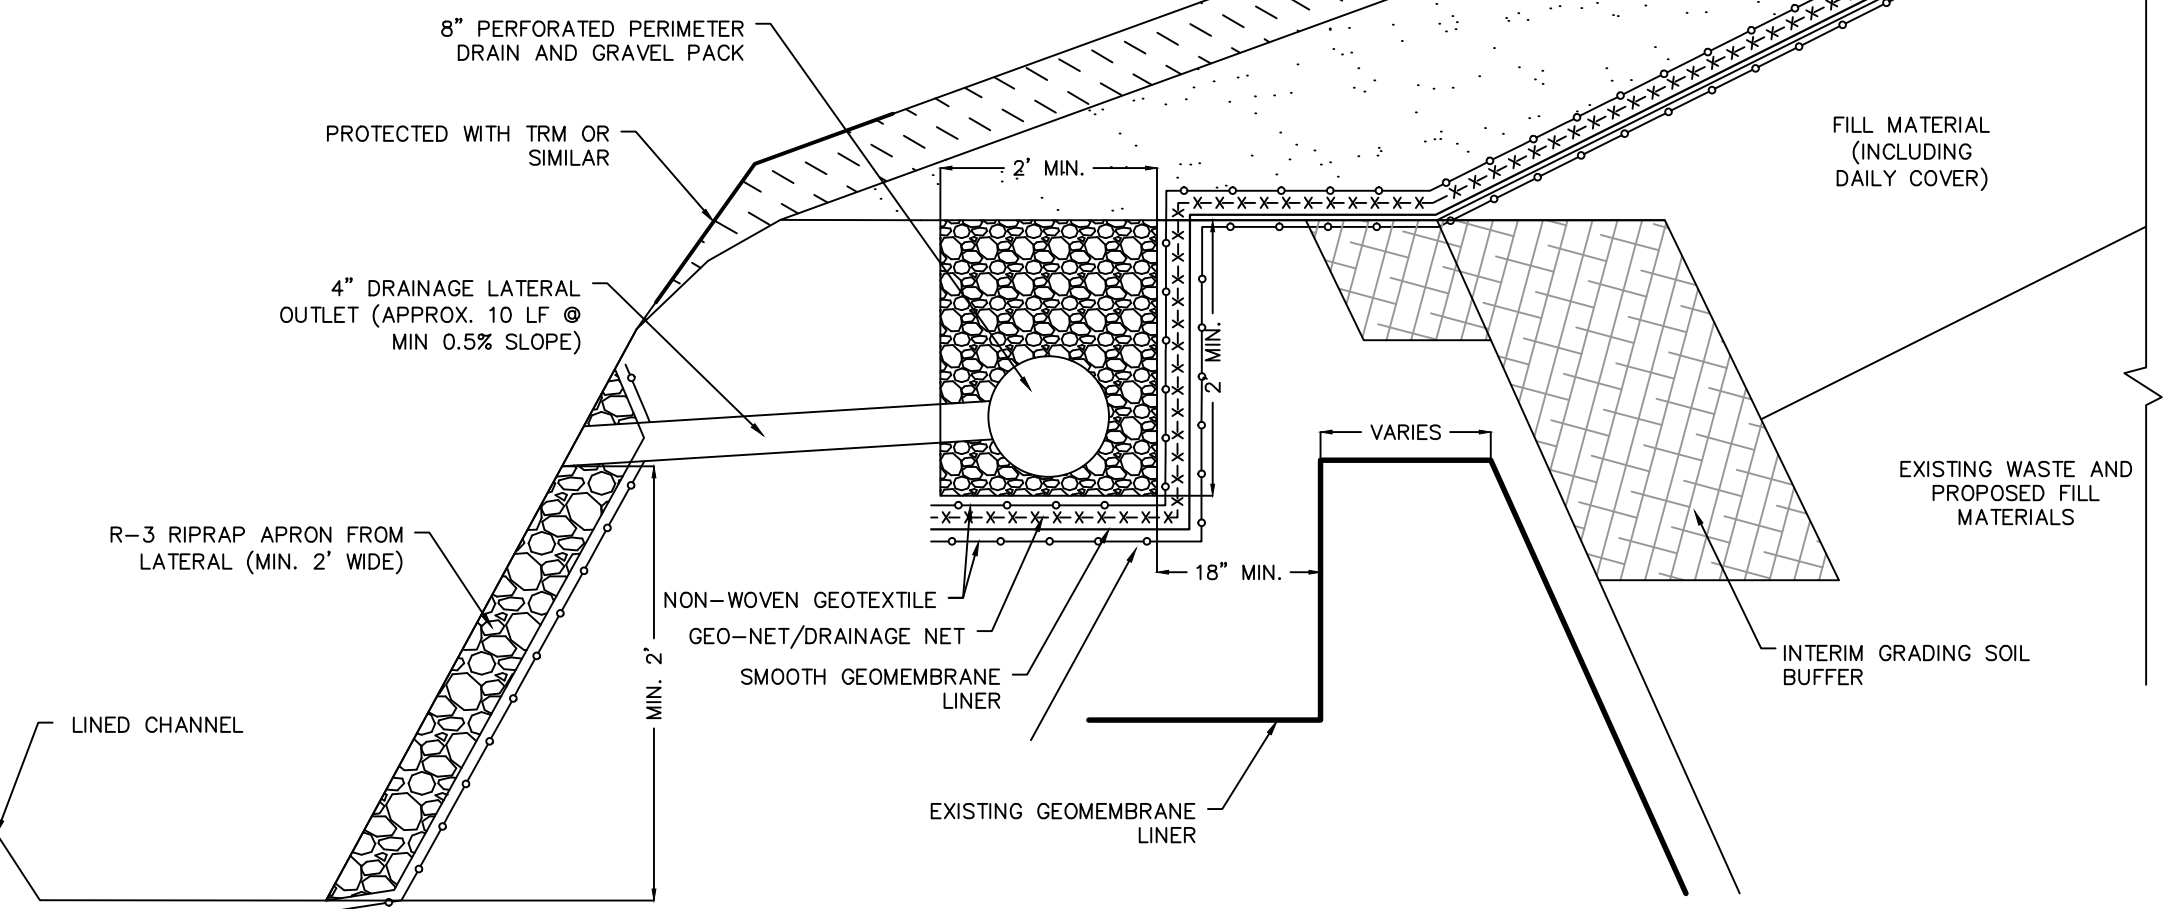



TYPICAL SECTION IWL SOUTH SIDE
N.T.S.

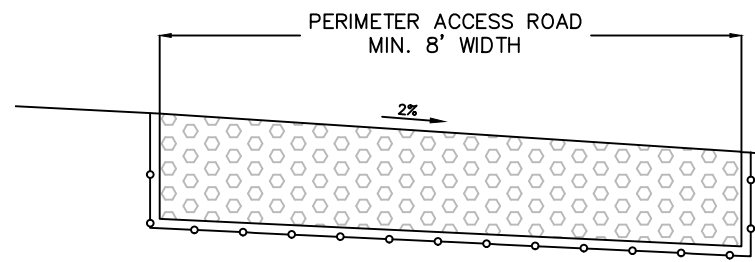

TYPICAL SECTION IWL WEST SIDE
N.T.S.

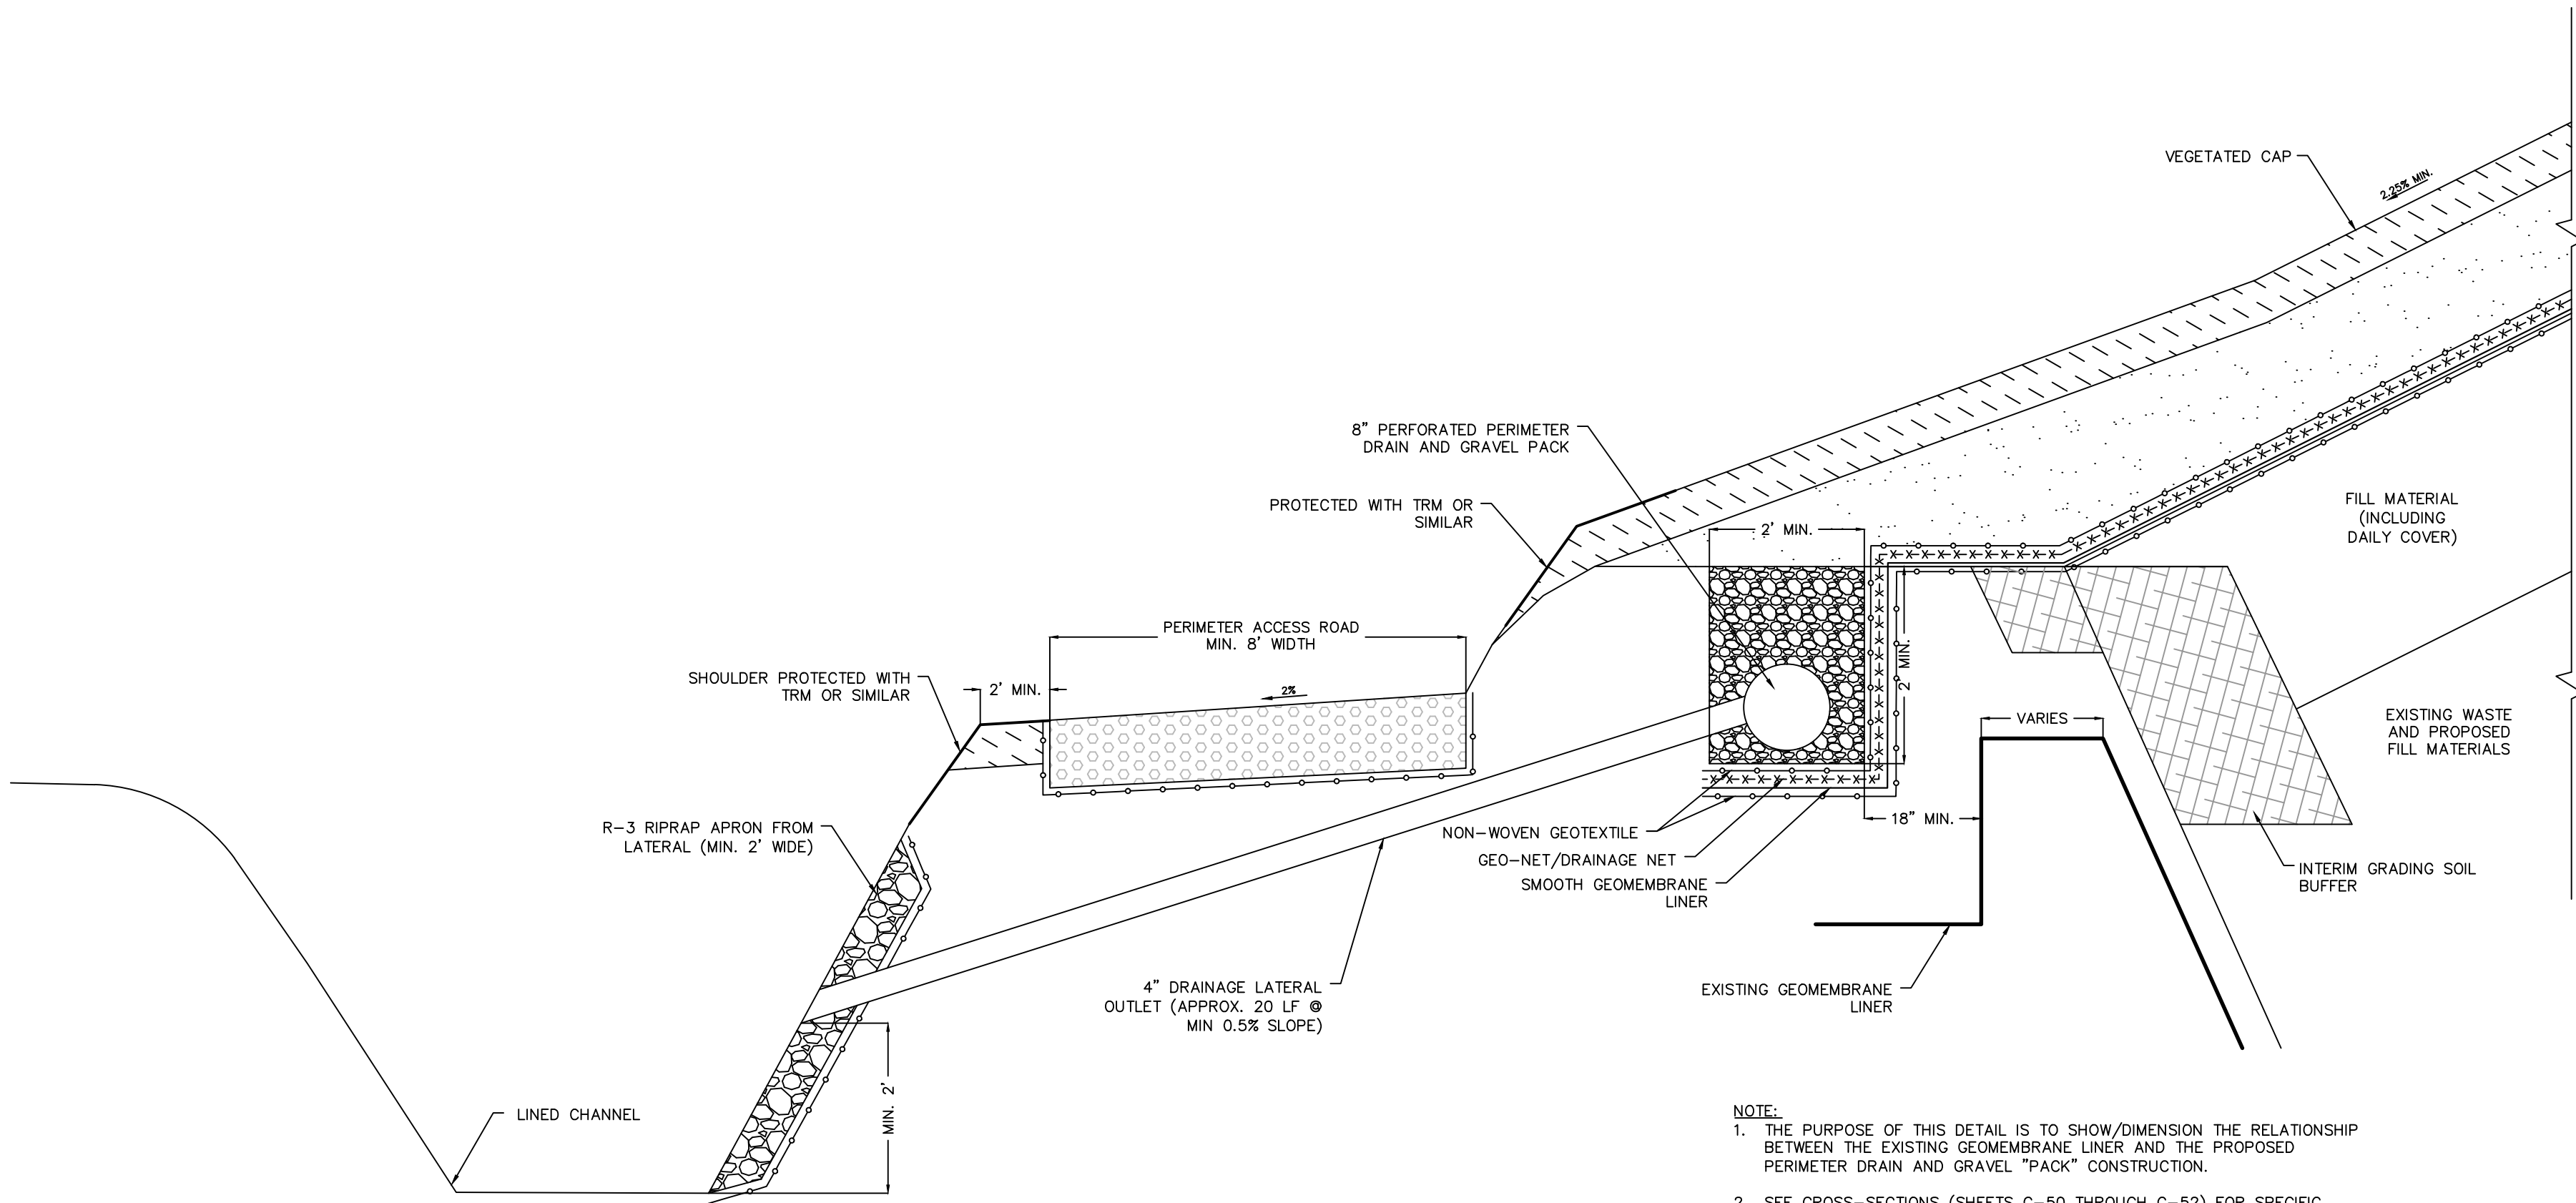

TYPICAL SECTION IWL NORTH SIDE
N.T.S.

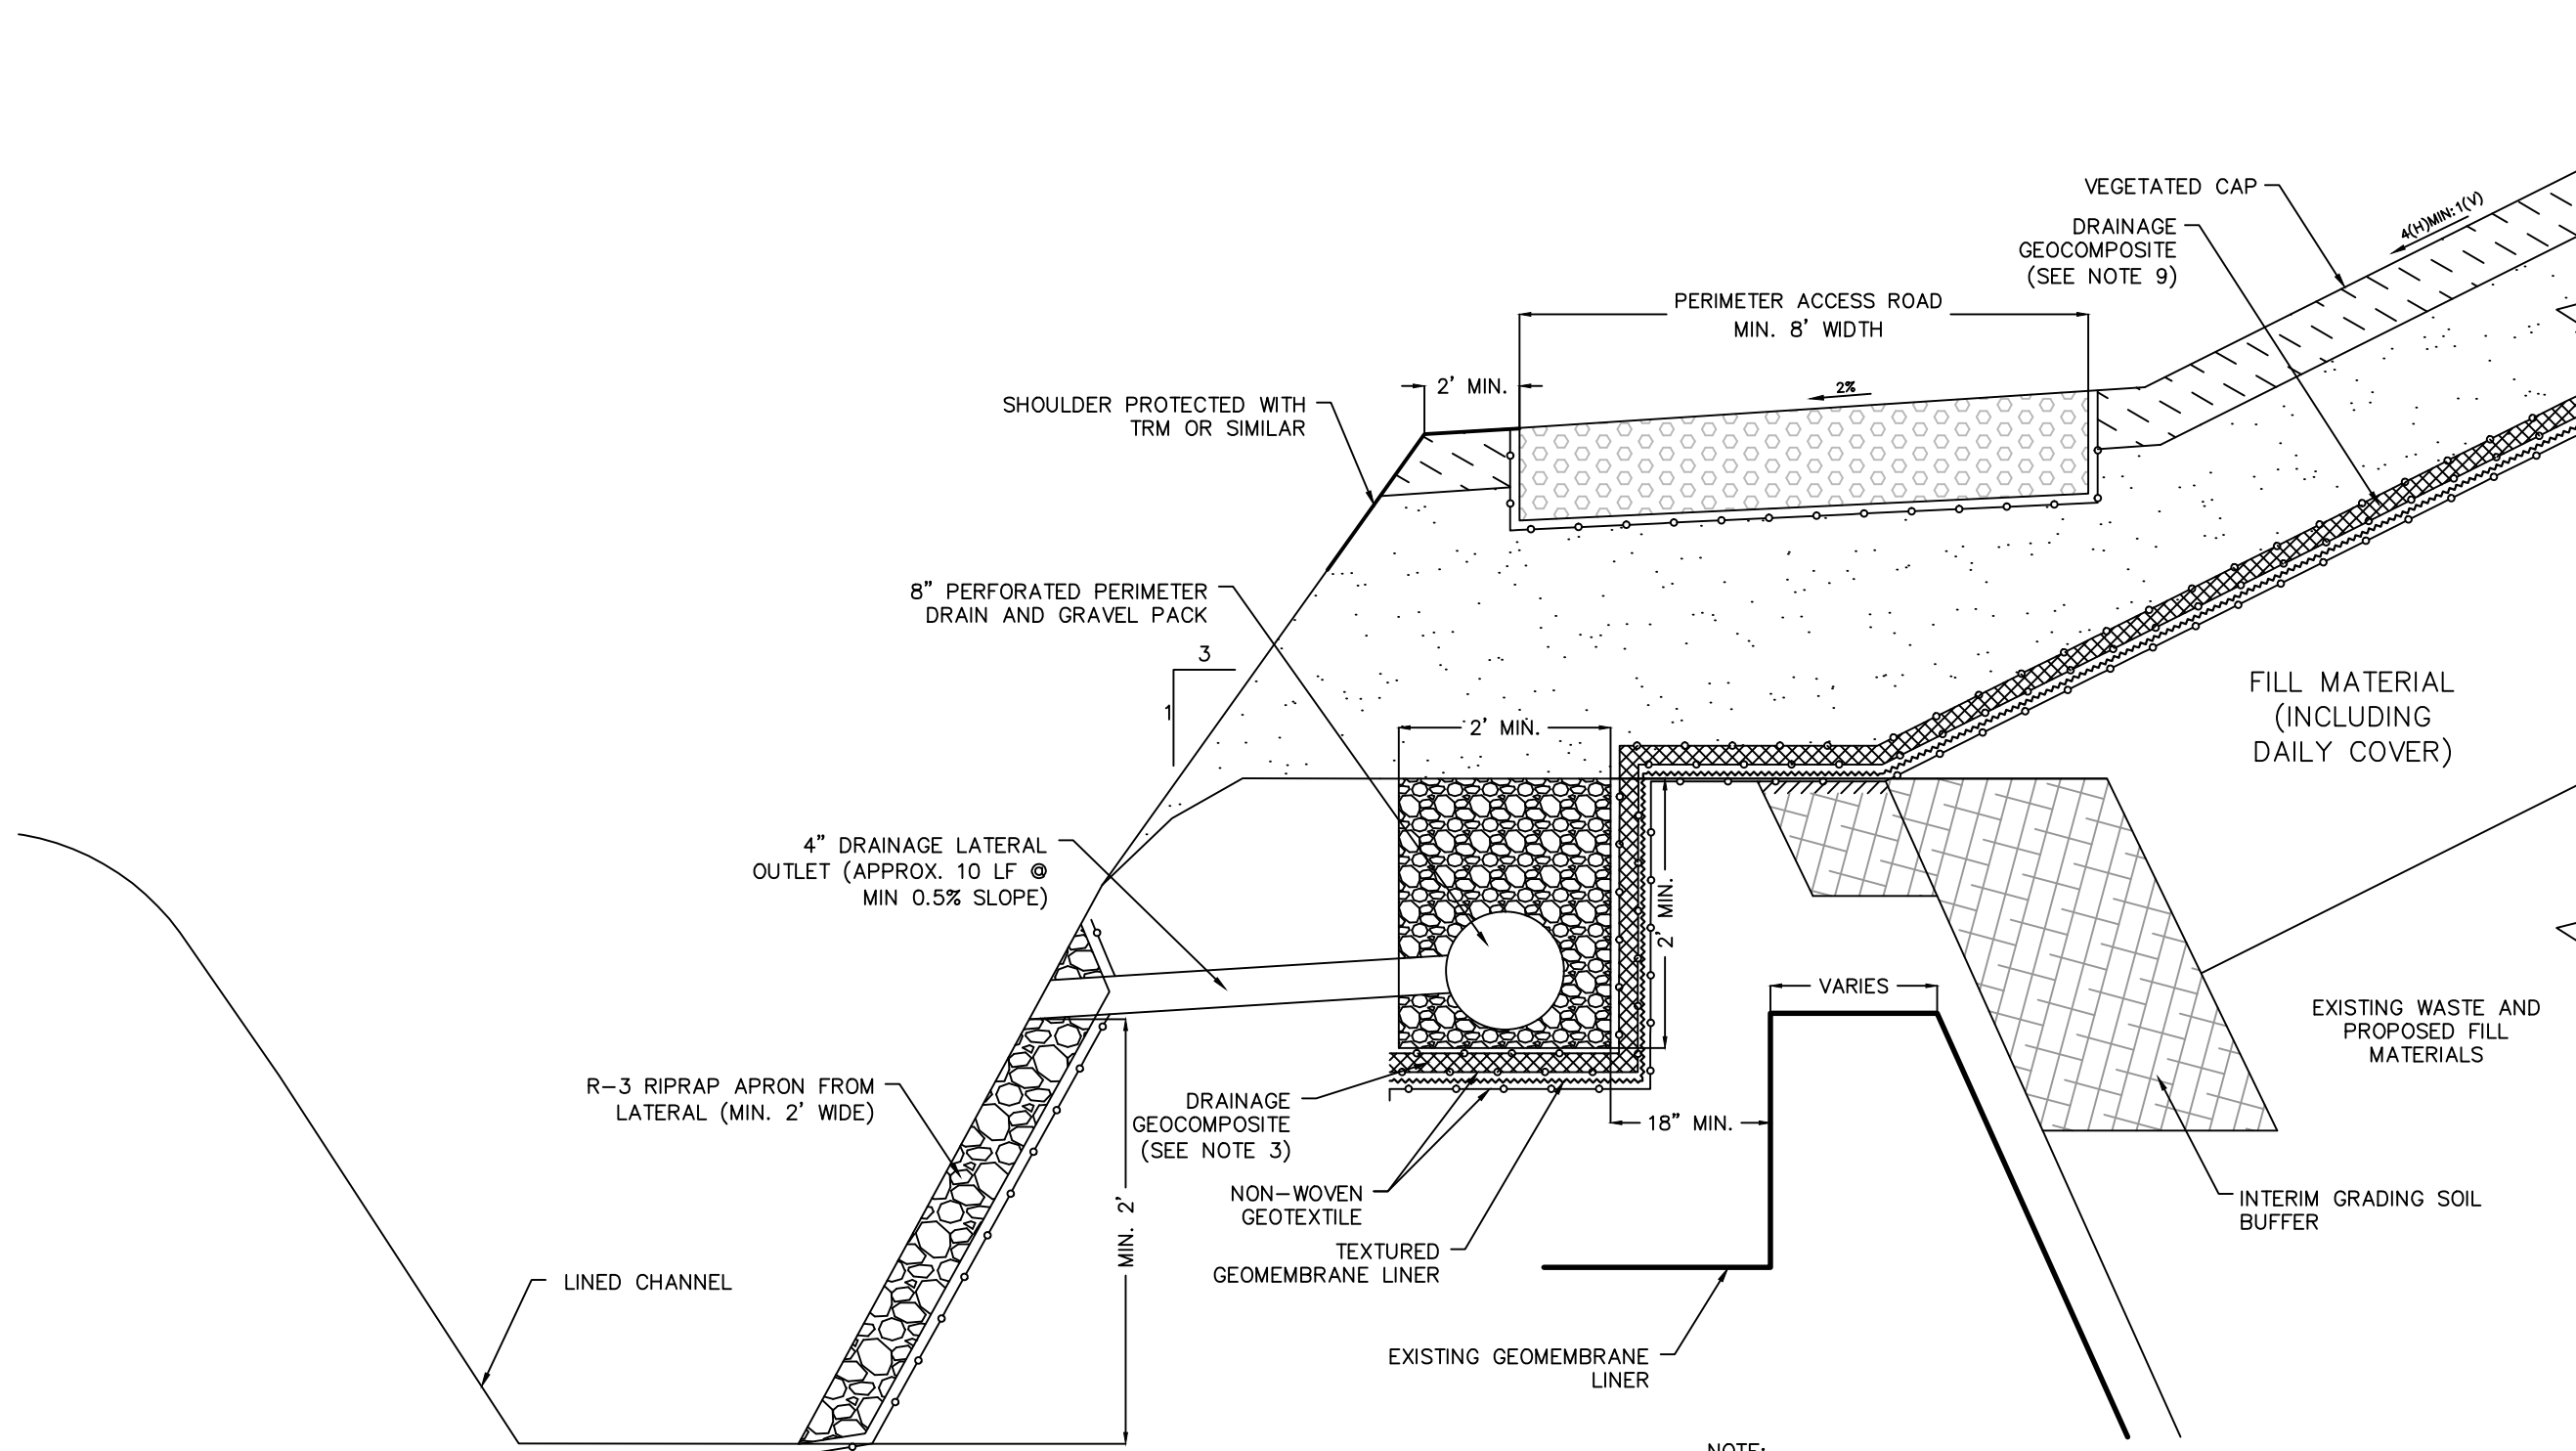

TYPICAL SECTION IWL EAST SIDE
N.T.S.

04/24/2009 - 10:53:37 DWG Name: K:\2040421-Main\Main\Working Draw\CD\Detail.dwg Updated By: amahew0

REVISIONS				
NO.	BY	CHKD	DATE	DESCRIPTION
1	SMR	JAC	09/30/10	REVISED TO ADDRESS FINAL DNREC COMMENTS
2	SMS	CKW	10/30/07	REVISED TO ADDRESS DNREC COMMENTS
3	SMS	JAC	02/02/06	SUBMITTED WITH CLOSURE PLAN FOR DNREC REVIEW

WARNINGS	
	IF THE SEAL ON THIS PLAN IS NOT RED OR RAISED THEN THIS PLAN MAY HAVE BEEN ALTERED AND RECOPIED. ORIGINAL SEALS ARE STAMPED IN RED INK OR EMBOSSED WITH A CRIMPING SEAL.
IF THIS BAR DOES NOT MEASURE 1" THEN DRAWING IS NOT TO SCALE	

PLAN CERTIFIED BY: URS 335 COMMERCE DRIVE, STE 300 FORT WASHINGTON, PA 19034 TEL: (215) 367-2500 FAX: (215) 367-1000	PLANS ISSUED BY: URS 335 COMMERCE DRIVE, STE 300 FORT WASHINGTON, PA 19034 TEL: (215) 367-2500 FAX: (215) 367-1000
--	--

DESIGNED BY: ETS 04/05/05 DRAWN BY: SMS 02/03/06 CHECKED BY: PJD 09/30/10 APPROVED BY: JAC 09/30/10 CLIENT APPROVED BY:	DATE 07/01/2009 (Date) (Signature) PETER J. DUDKO PROFESSIONAL ENGINEER DE LIC. NO. 9538
---	---

DESIGNED BY: ETS 04/05/05 DRAWN BY: SMS 02/03/06 CHECKED BY: PJD 09/30/10 APPROVED BY: JAC 09/30/10 CLIENT APPROVED BY:	DATE 04/05/05 02/03/06 09/30/10 09/30/10
---	--

DELAWARE CITY REFINERY INDUSTRIAL WASTE LANDFILL CLOSURE	
CONSTRUCTION DETAILS (SHEET 3 OF 3)	

JOB NO. 20240421	SCALE: N.T.S.
ORIGINAL DATE: 04/05/05	LAST REVISED: 09/30/10
DRAWING NO. C-62	REV 2